


BUROHAPPOLD ENGINEERING	<i>Project:</i> Terraced street decarbonisation	<i>Project Number:</i> 0054933	<i>Date:</i> 20/04/23
	<i>Sketch Title:</i> Network schematic	<i>Sketch Number:</i> SK-E-0001	<i>Initials:</i> JR
			<i>Revision:</i> 01

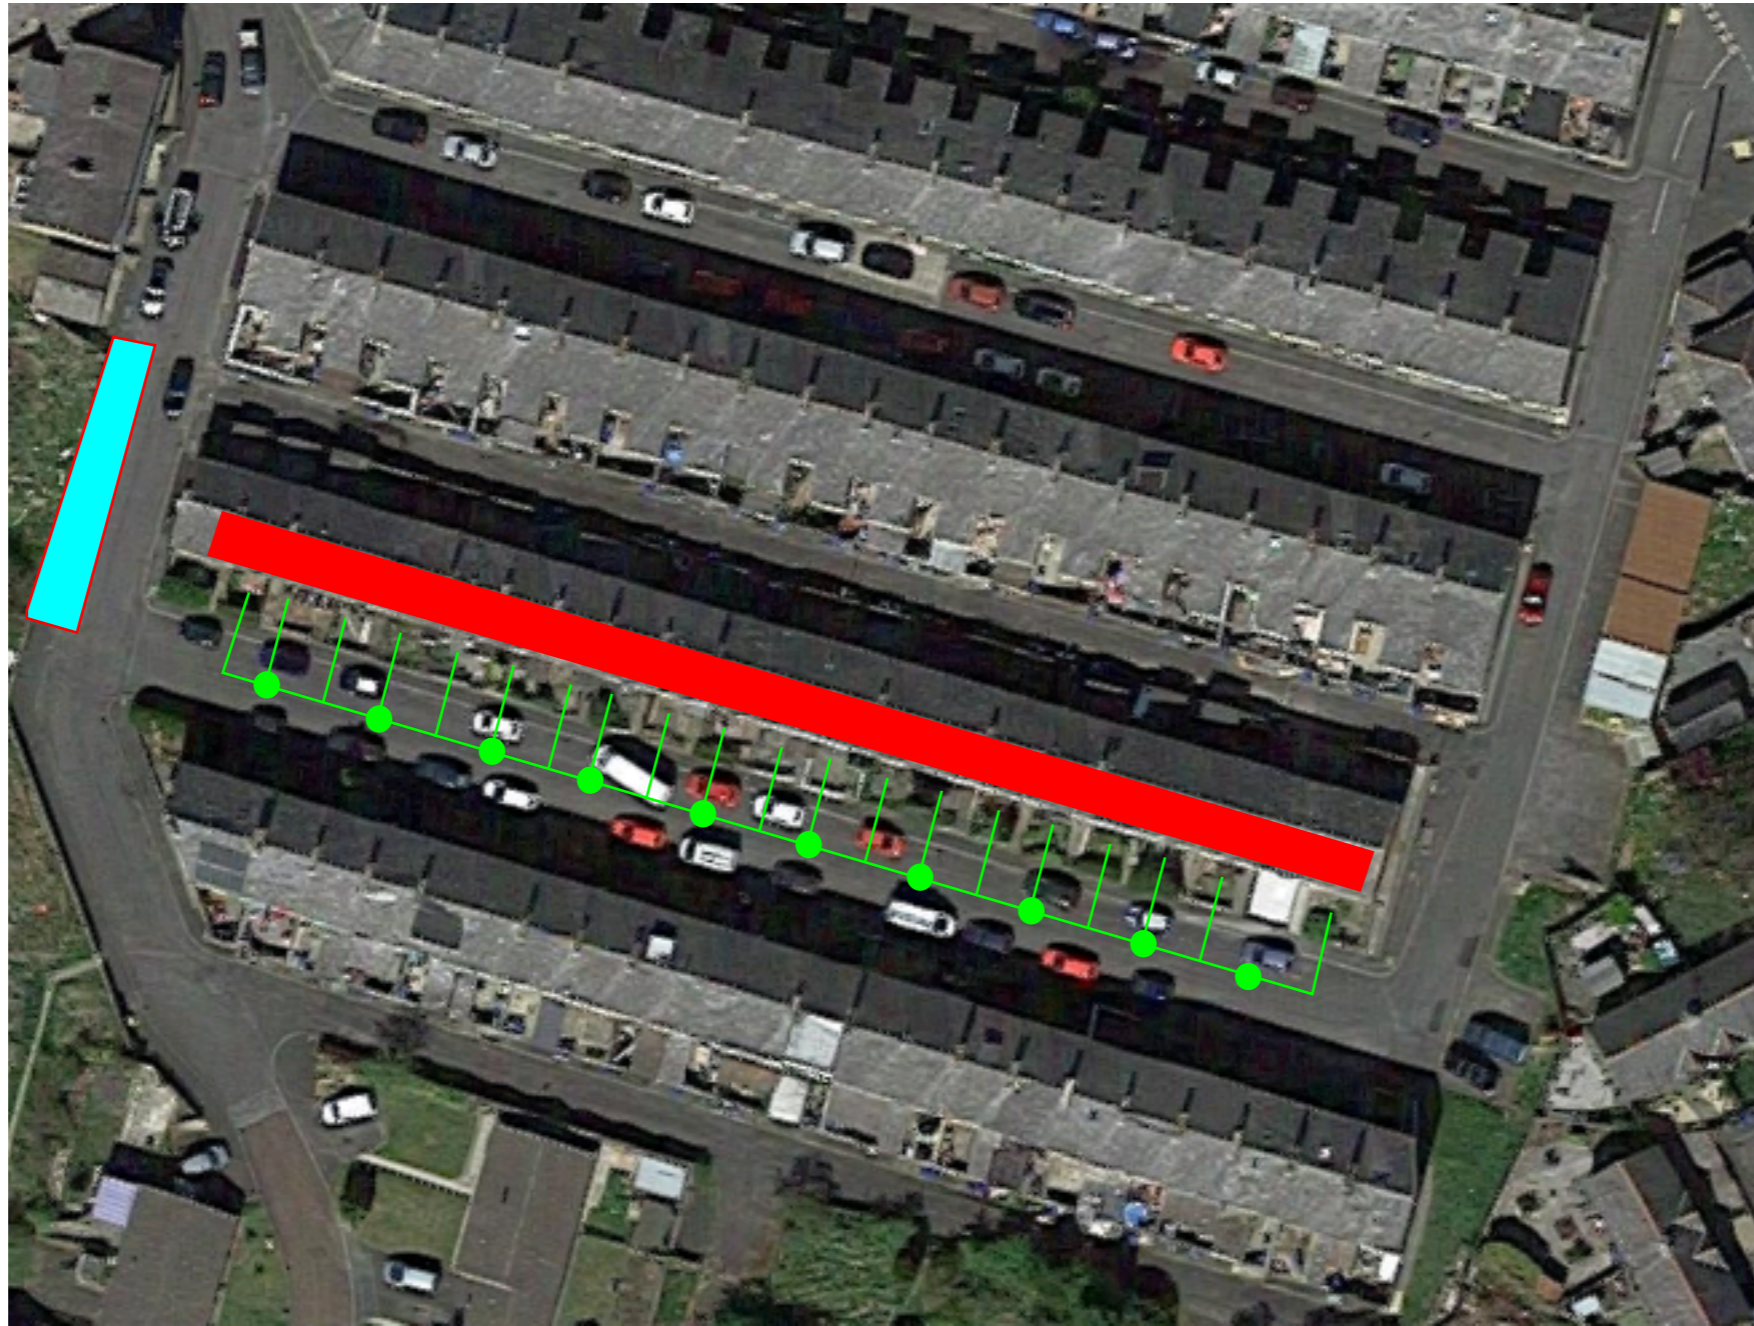

BUROHAPPOLD ENGINEERING	Project: Terraced street decarbonisation	Project Number: 0054933	Date: 20/04/23
	Sketch Title: Network elements	Sketch Number: SK-E-0001	Initials: JR Revision: 01